


This drawing is the property of the UNIVERSITY OF GLASGOW and must not be reproduced without permission from the UNIVERSITY COURT. THE CONTRACTOR must check all dimensions before commencing site work or shop drawings and any discrepancies brought to the attention of the DIRECTOR OF ESTATES AND BUILDINGS. DO NOT SCALE FROM THIS DRAWING

Notes:

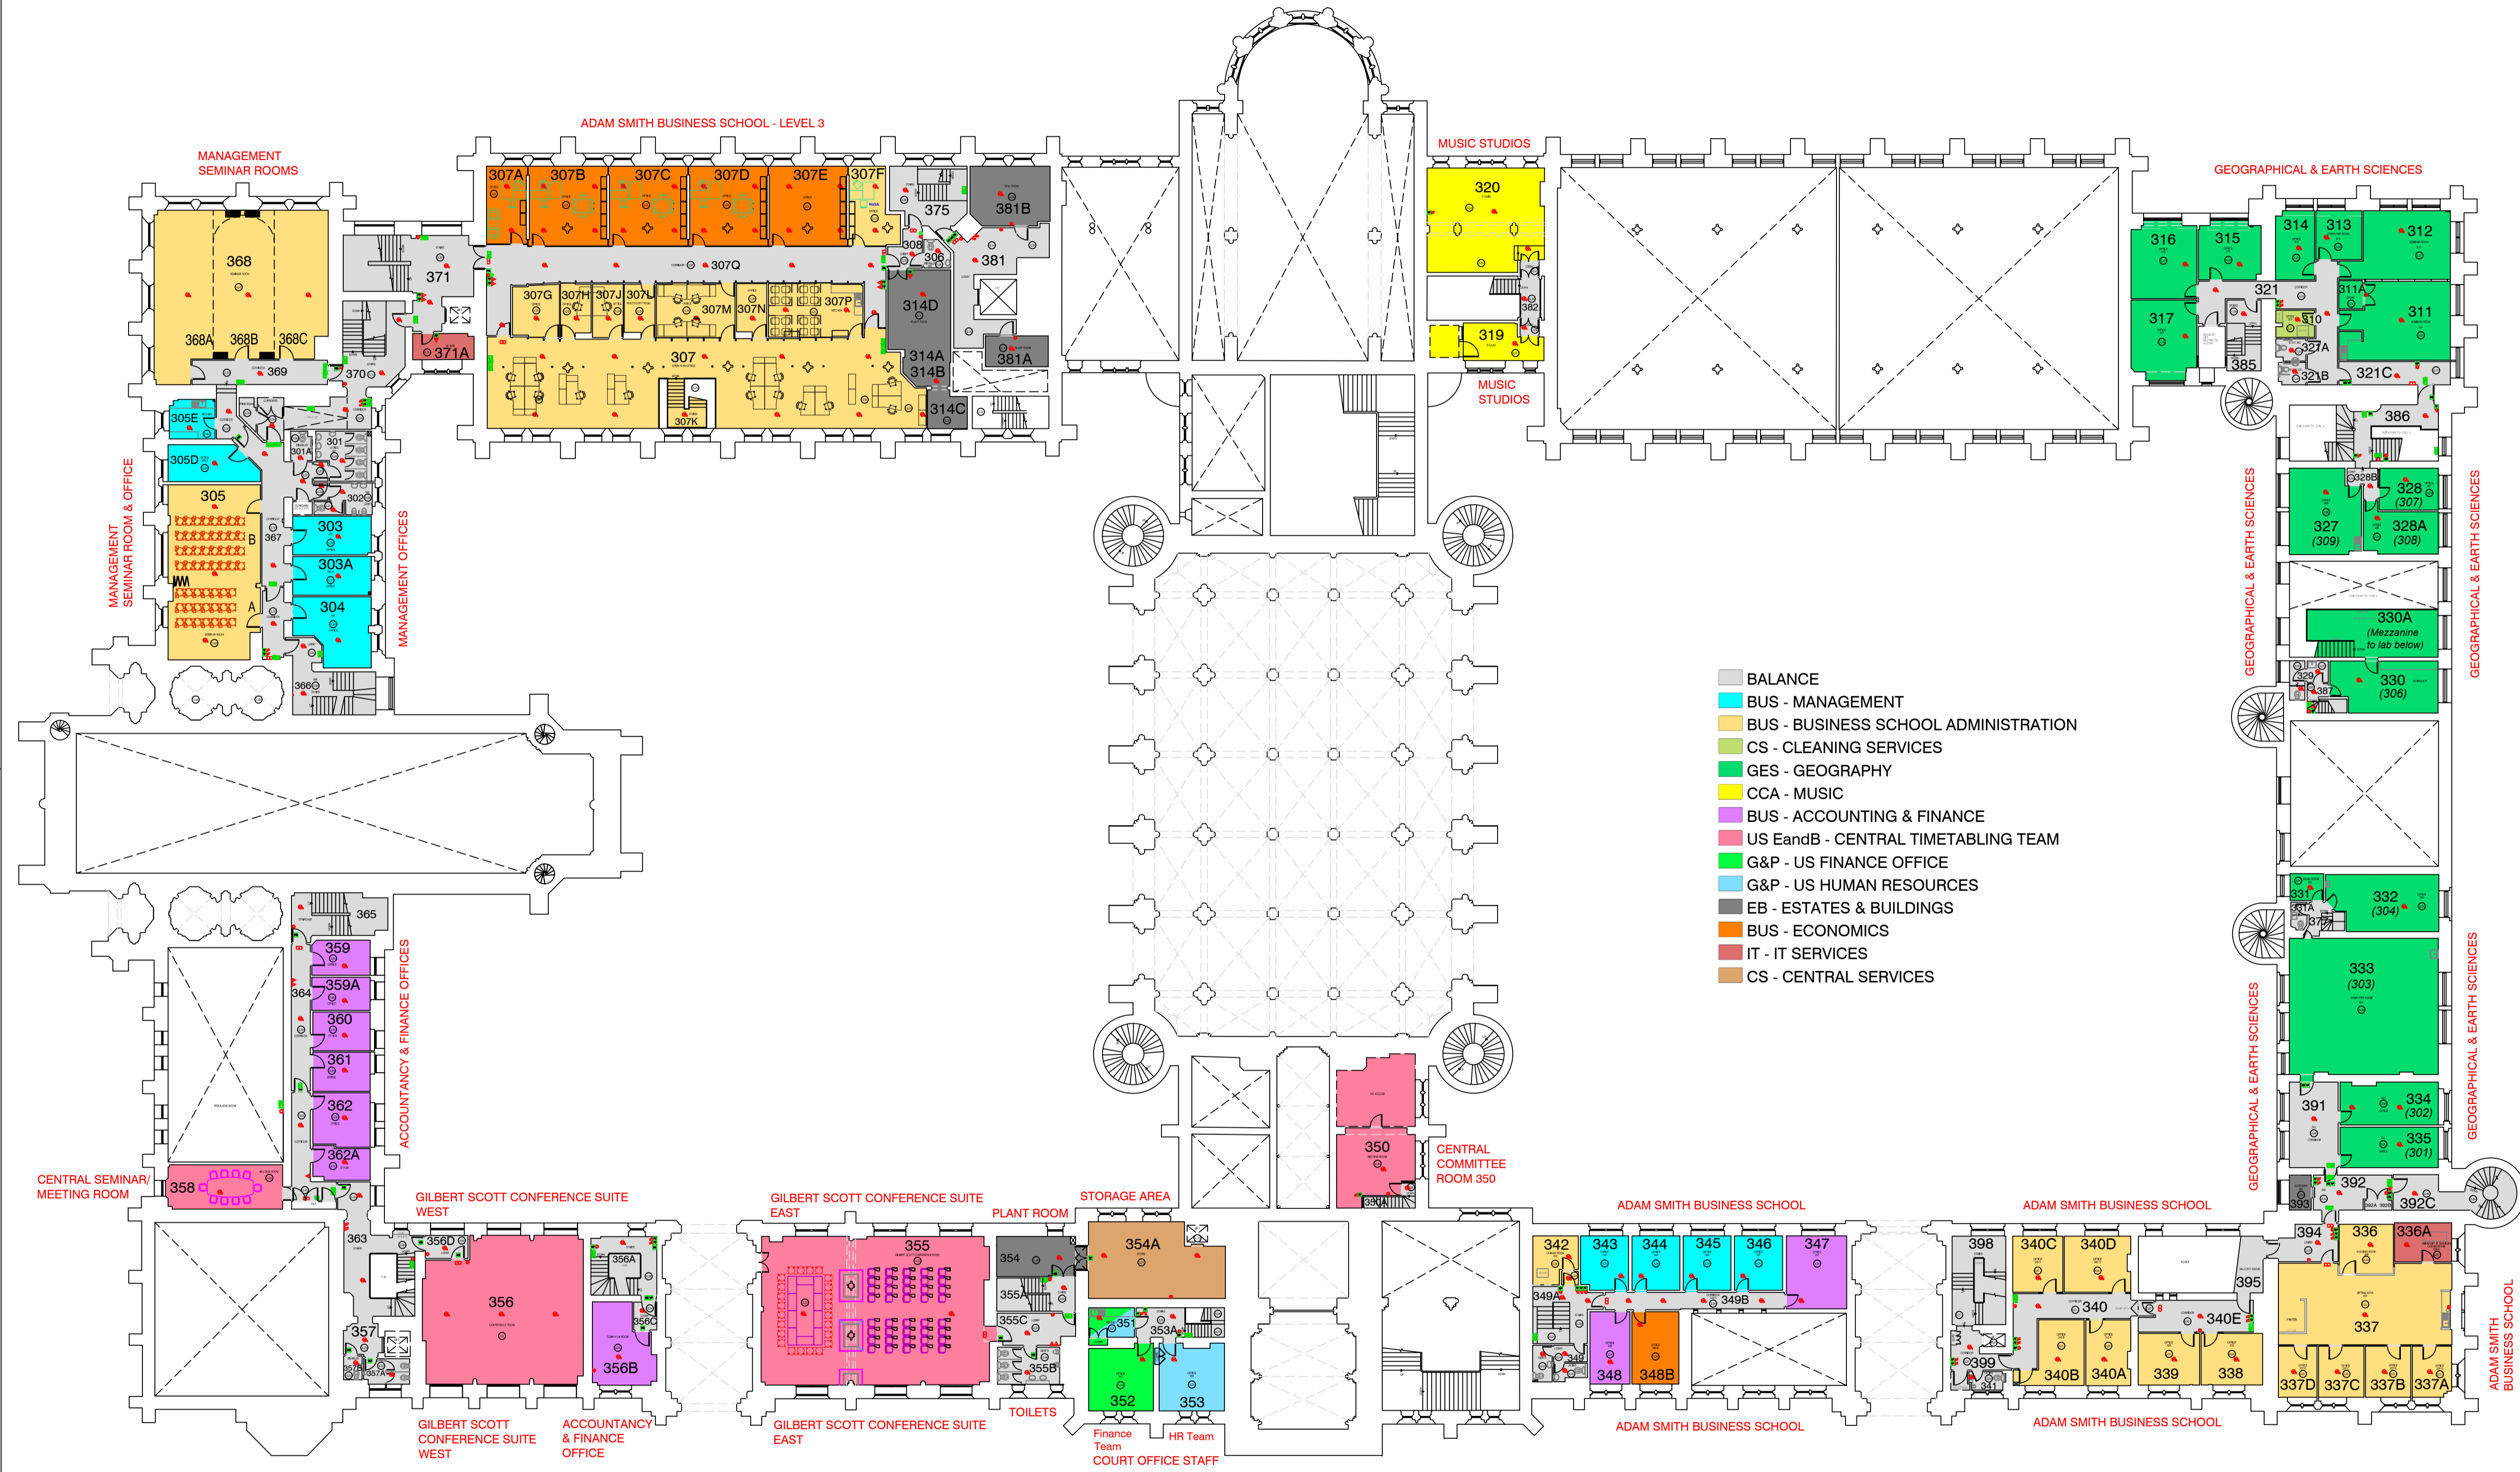

| A | Date | Revisions |
|---|------|-----------|
| | | |

University of Glasgow | Estates & Buildings

University Ave
Glasgow
G12 8QQ
0141 339 8855/330 6000

JOB TITLE

Main Building

Drawing Title:

Level 3

Date **May 2018** Scale **1:250 at A1 size**

Drawn _____ Checked _____

Drawing No. **104/03** Rev. _____